

Artists Impression: Plan view of Proposed Abercorn Square



Artists Impression: View of Abercorn Square from Railway Street




Artists Impression: View of Abercorn Square from Market Street



Artists Impression: View along Castle Street towards Abercorn Square



NORTH

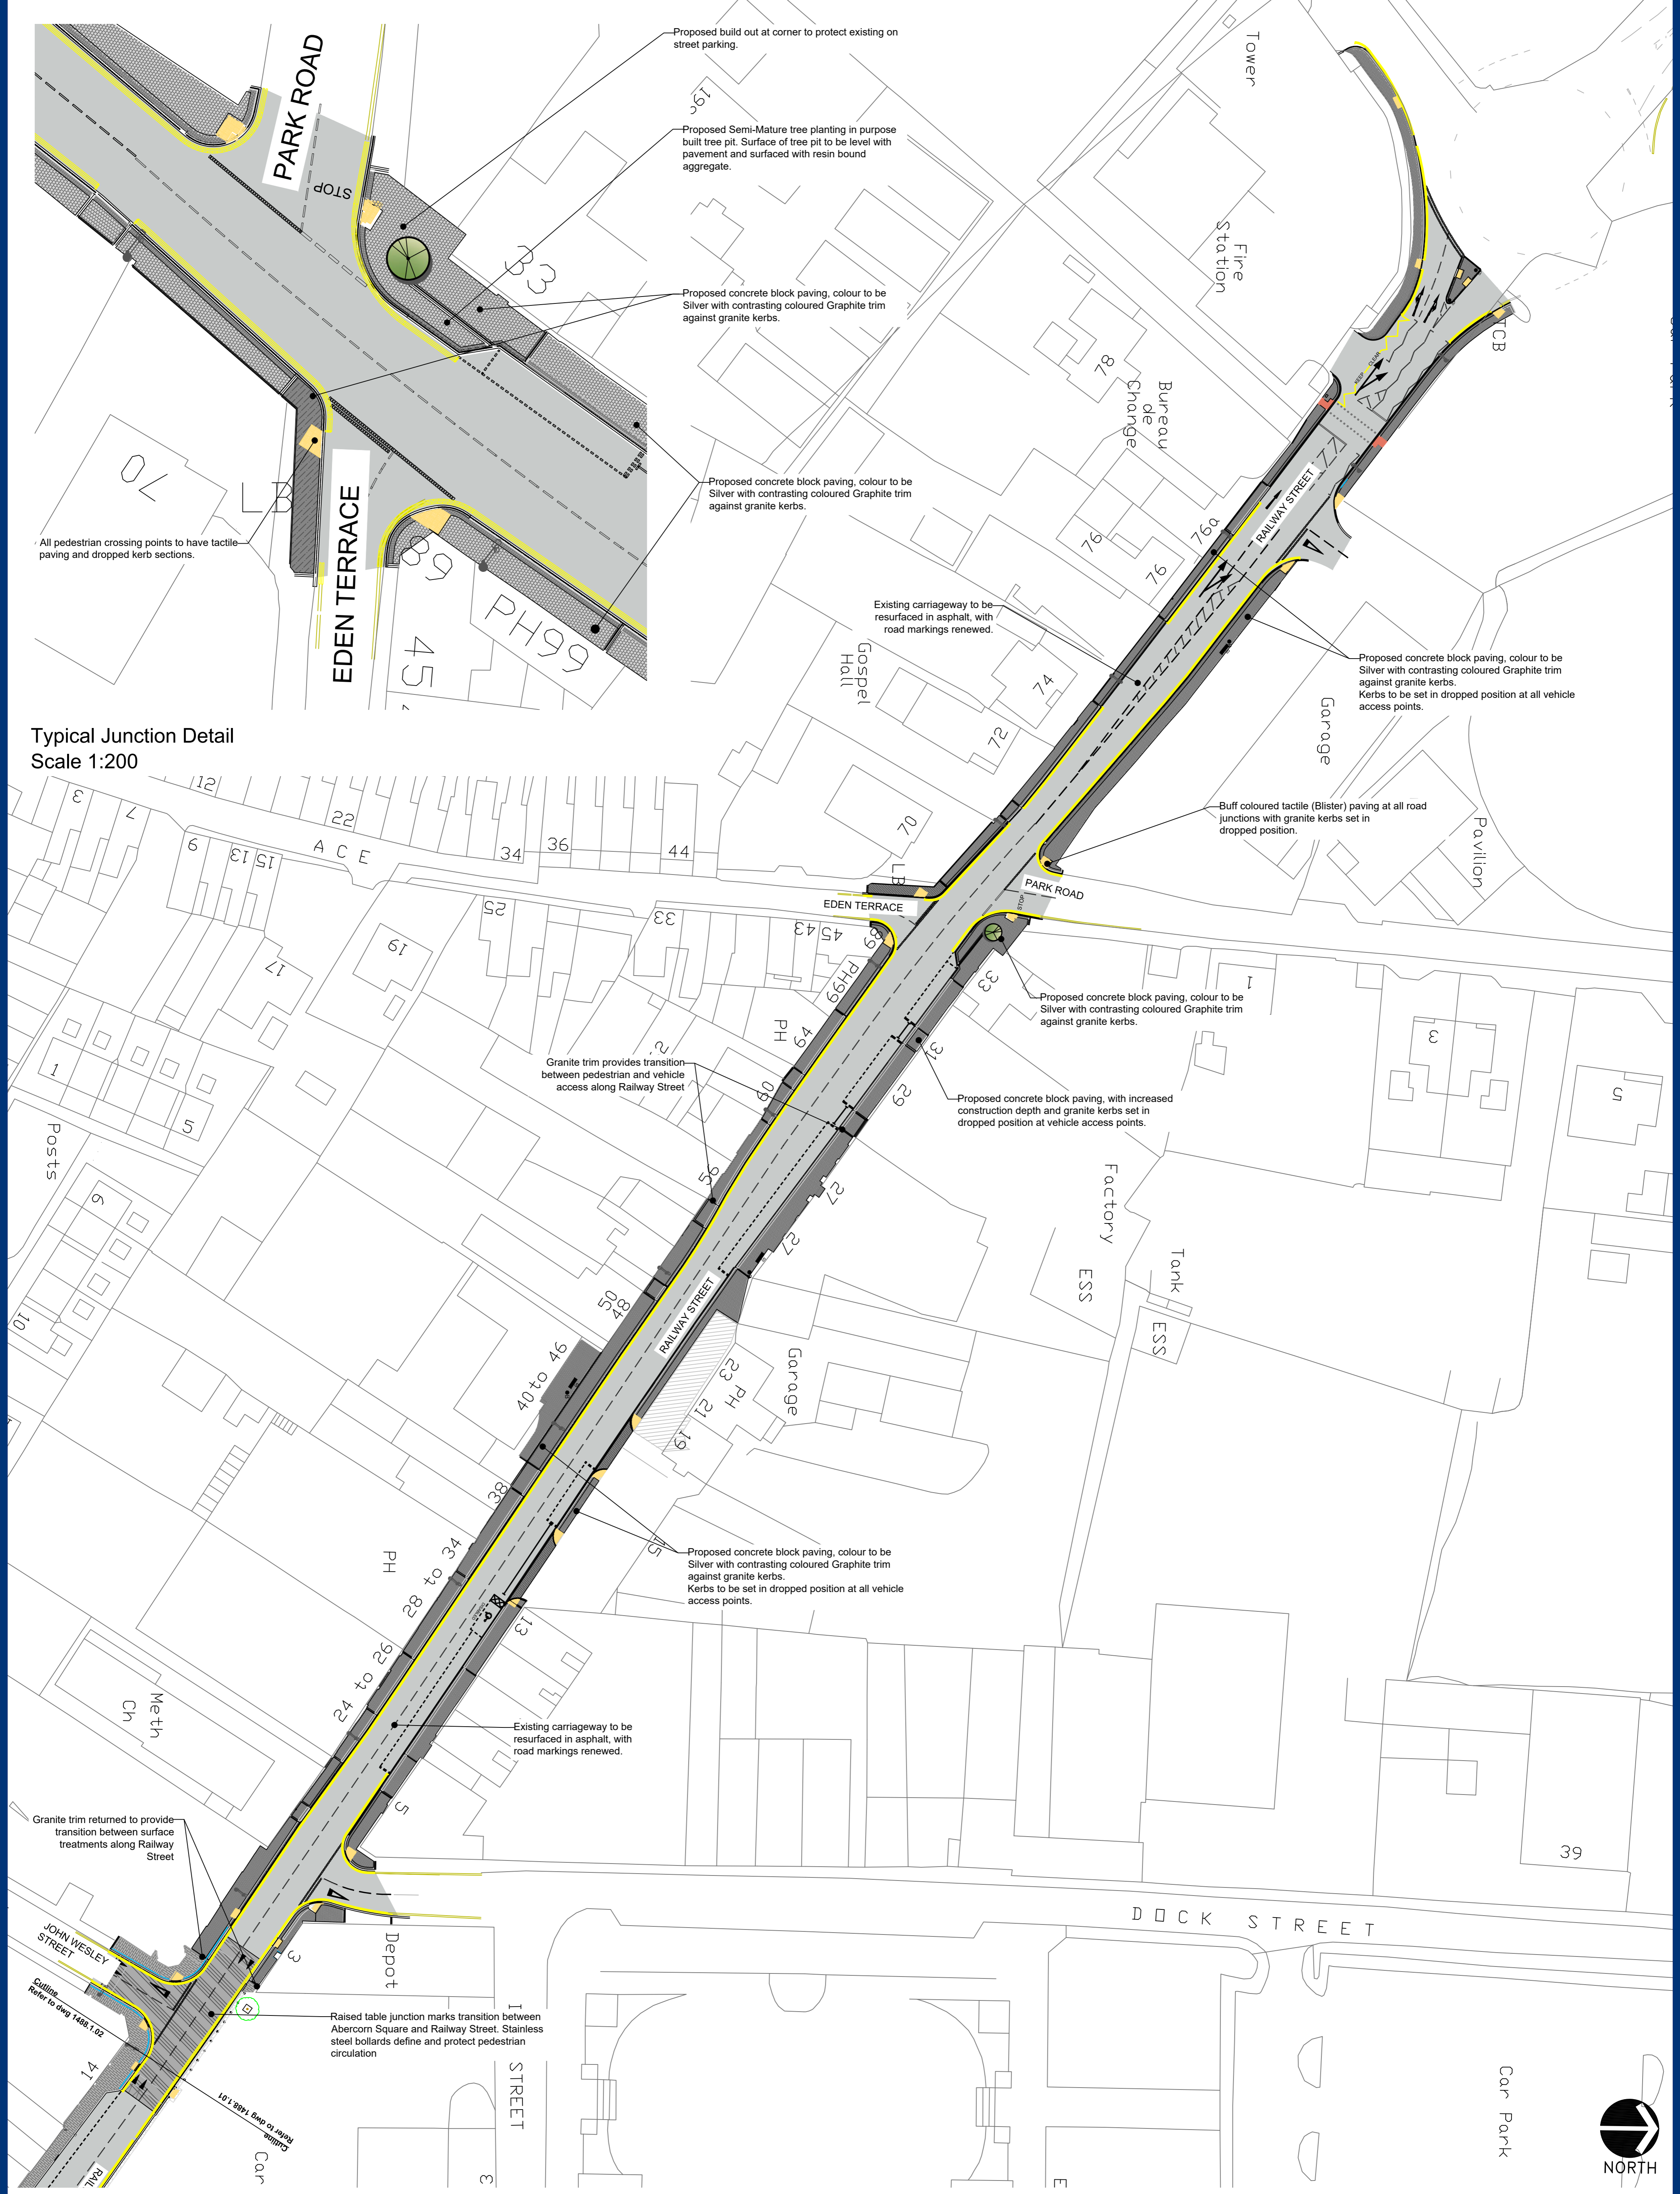

Typical Junction Detail  
Scale 1:200